
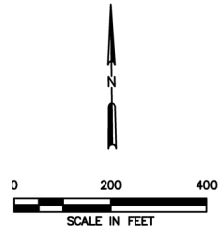



P:\Solid waste\WC\Sedalia\Conceptual\Potential Lease Properties.dwg, jedwards, 1:2

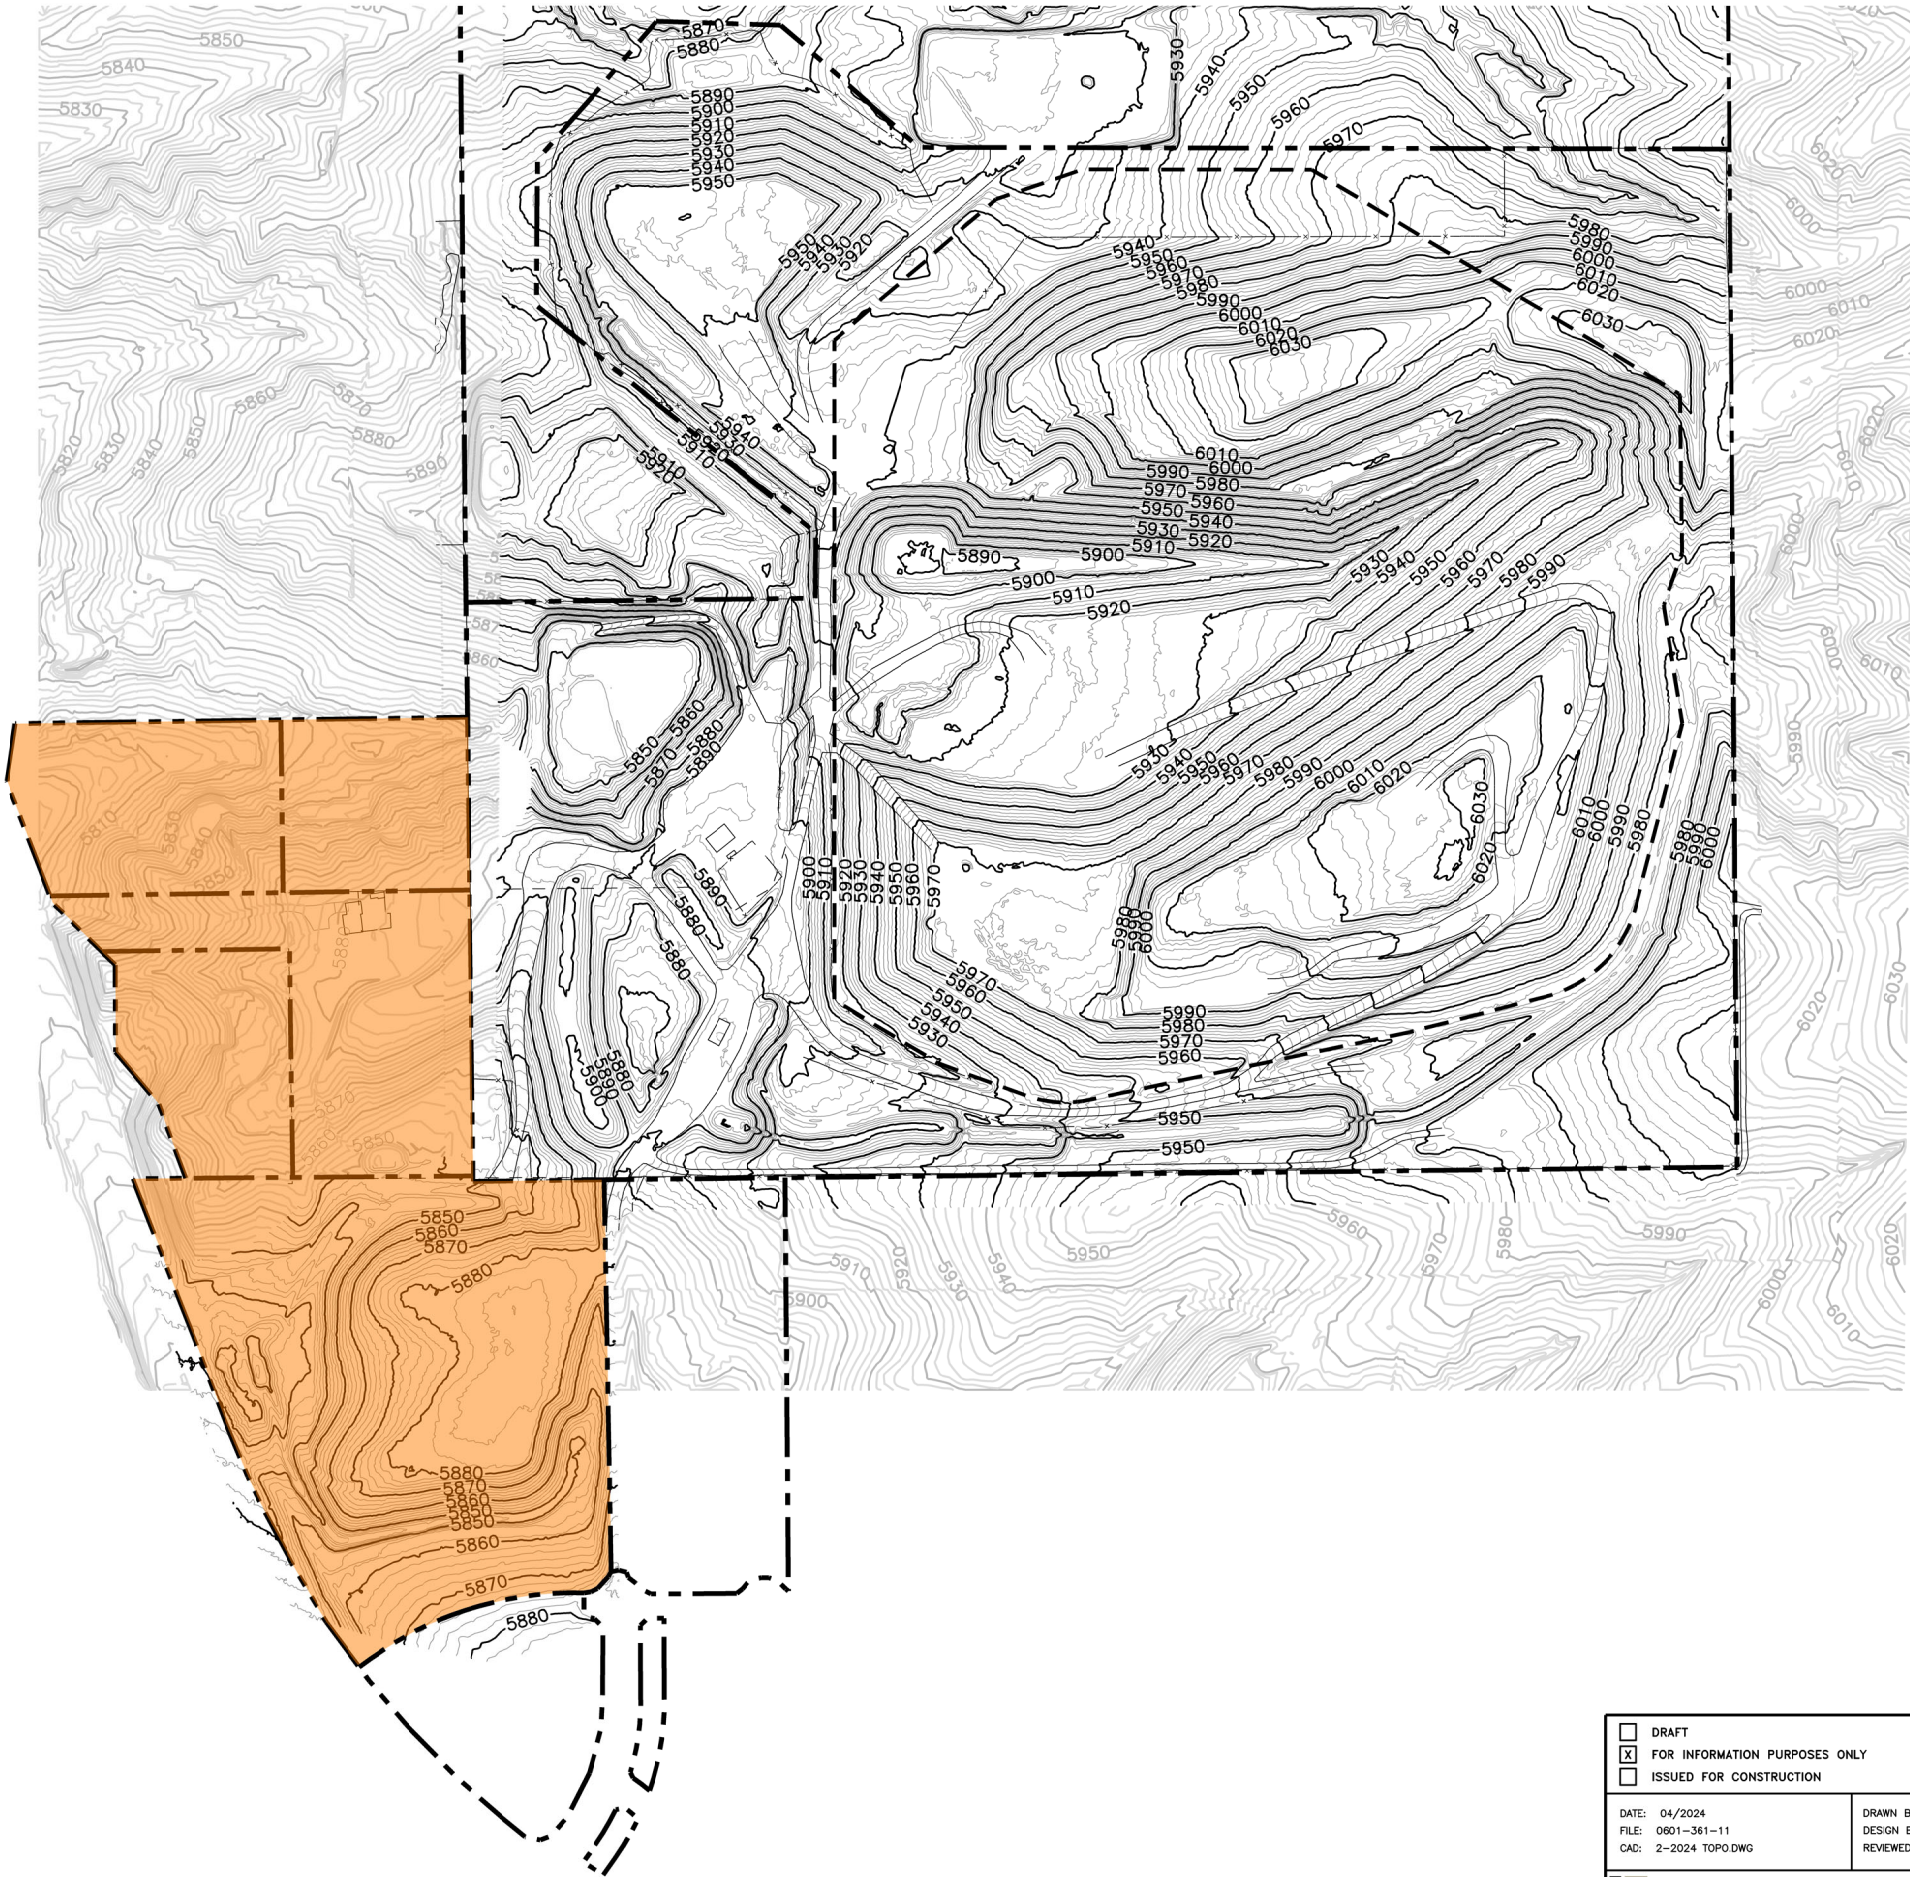

LEGEND	
	PROPERTY BOUNDARY
	PERMITTED LIMIT OF WASTE
	PERMITTED TOP OF FINAL COVER GRADES
	COMPOSITE TOPOGRAPHY (SEE NOTE 1)
	POTENTIAL LEASE PROPERTIES

- NOTES:
- 2024 TOPOGRAPHY PROVIDED BY FIRMATEK COMPILED FROM AERIAL PHOTOGRAPHY FLOWN APRIL 2, 2024.
  - COMPOSITE TOPOGRAPHY IS A COMPOSITE OF 2008, 2012 THROUGH 2015, 2018, AND 2019 SURVEYS.

DRAFT

<div><input type="checkbox"/> DRAFT</div> <div><input checked="" type="checkbox"/> FOR INFORMATION PURPOSES ONLY</div> <div><input type="checkbox"/> ISSUED FOR CONSTRUCTION</div>		PREPARED FOR		SITE PLAN		
		WASTE CONNECTIONS				
DATE: 04/2024		DRAWN BY: SRF		SEDALIA RECYCLING CENTER AND DEPOSITORY DOUGLAS COUNTY, COLORADO		
FILE: 0601-361-11		DESIGN BY: JAE				
CAD: 2-2024 TOPO.DWG		REVIEWED BY: JAE				
<div> Weaver Consultants Group</div>		REVISIONS		WWW.WCGRP.COM		
		NO.	DATE			DESCRIPTION
				FIGURE 1		