


NOT TO SCALE

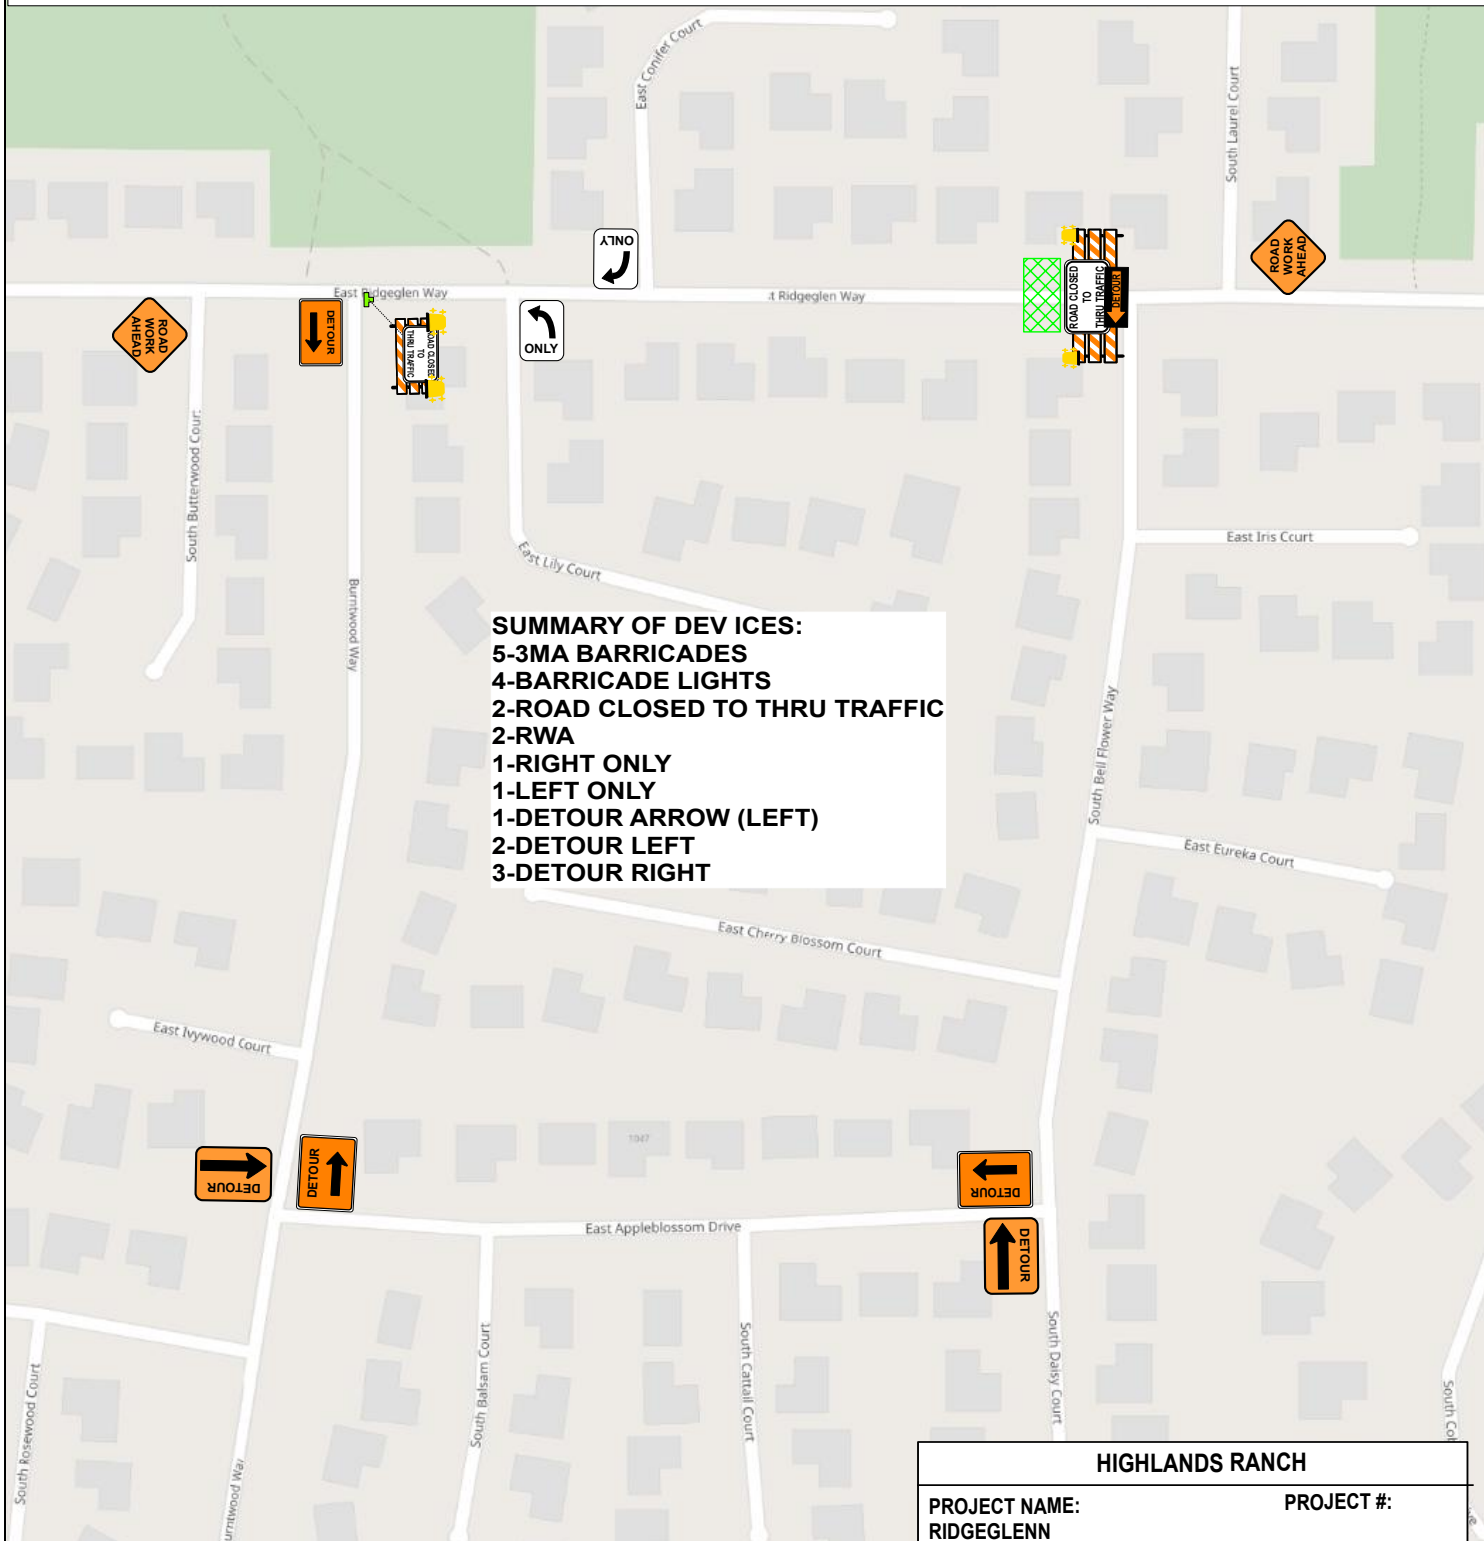


SUMMARY OF DEVICES:
 5-3MA BARRICADES
 4-BARRICADE LIGHTS
 2-ROAD CLOSED TO THRU TRAFFIC
 2-RWA
 1-RIGHT ONLY
 1-LEFT ONLY
 1-DETOUR ARROW (LEFT)
 2-DETOUR LEFT
 3-DETOUR RIGHT

HIGHLANDS RANCH	
PROJECT NAME: RIDGEGLENN	PROJECT #:
PRIME CONTRACTOR: 53 CORP	SUB CONTRACTOR:
PHONE: 303-885-9634	MHT#: 1 DATE: 9/11/24



9945 TITAN PARK CIRCLE
 LITTLETON, CO 80126
 303-335-0915

NOT TO SCALE

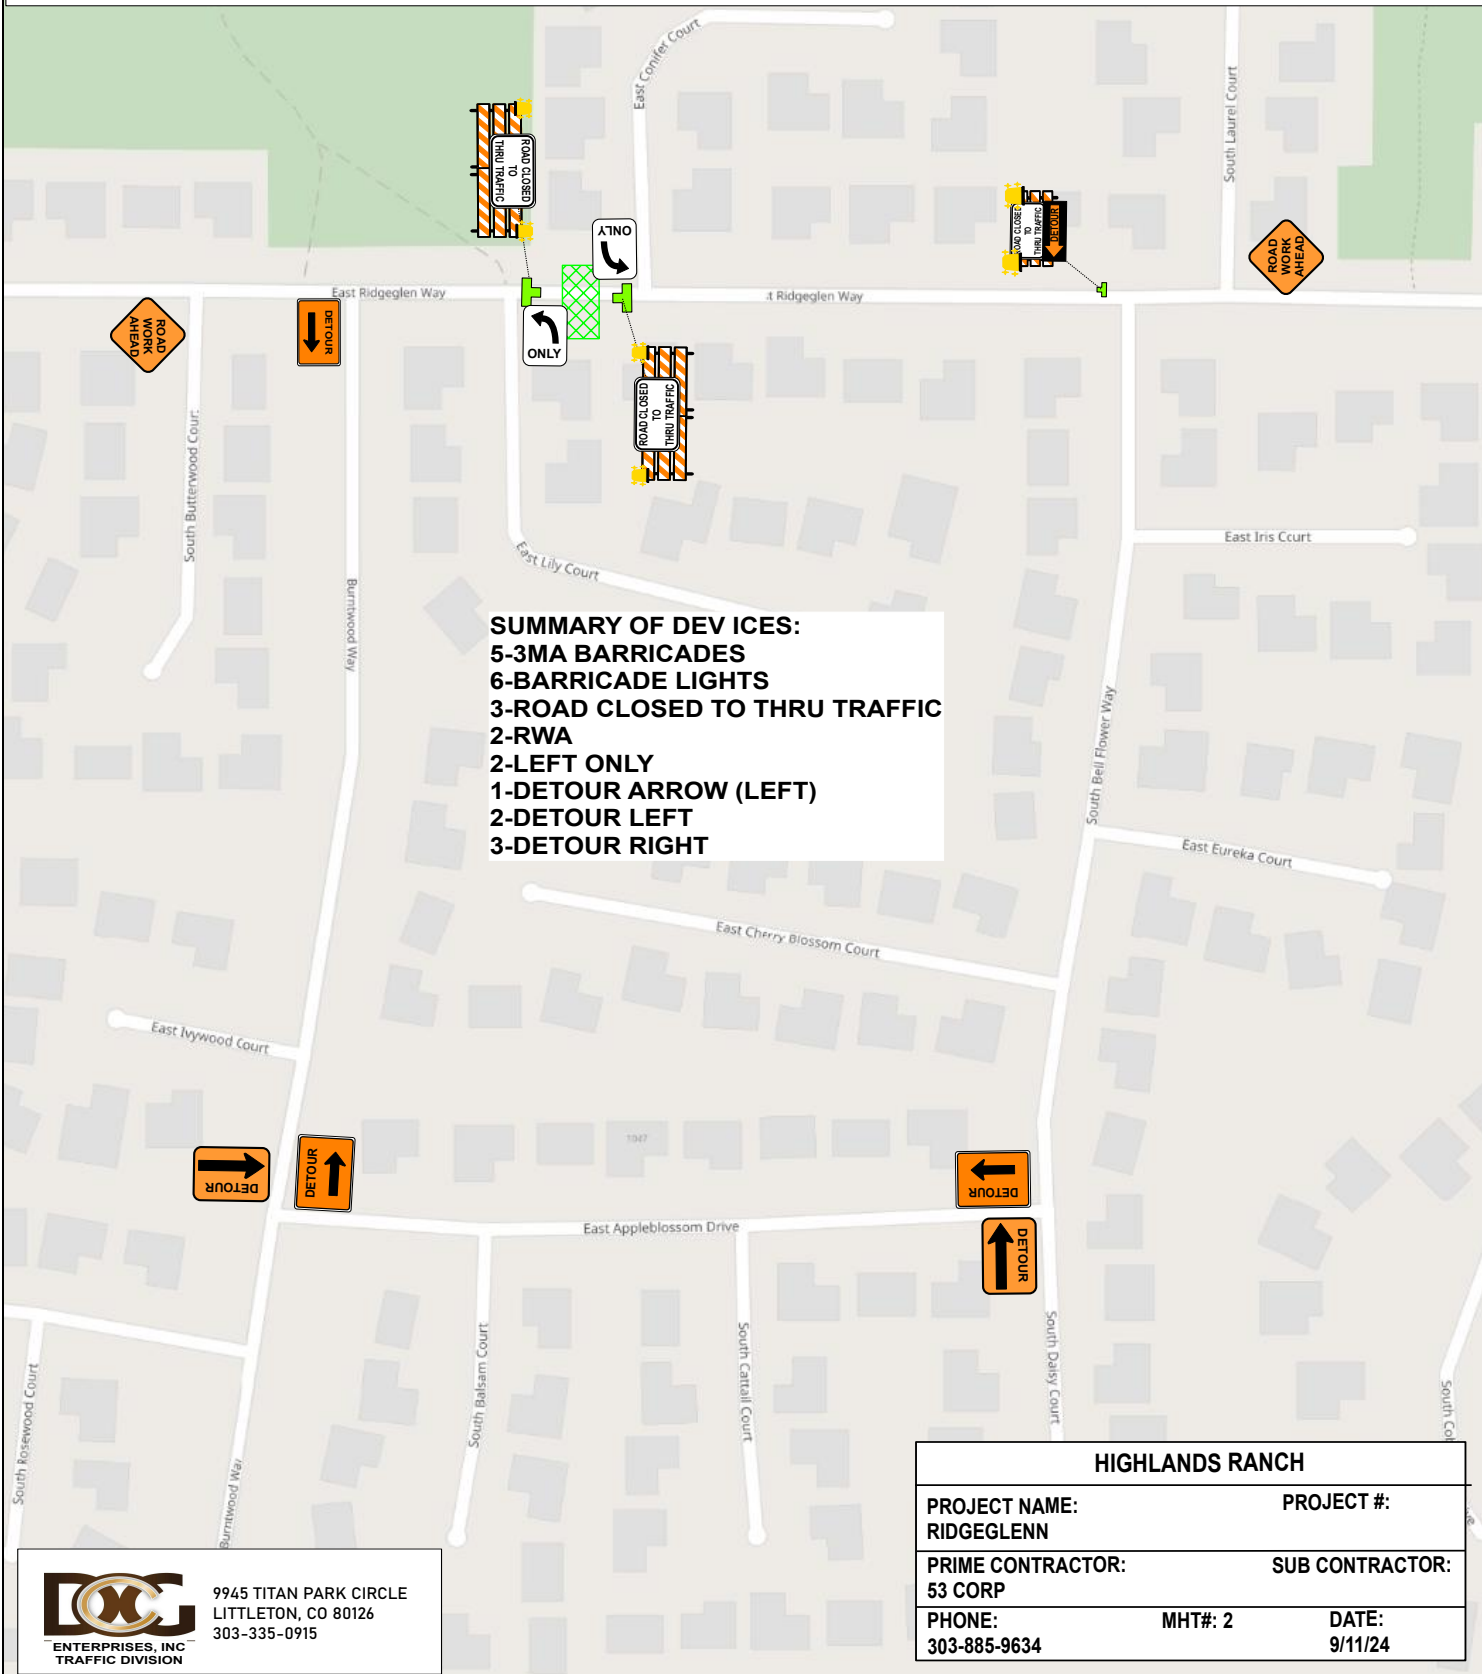


HIGHLANDS RANCH	
PROJECT NAME: RIDGEGLENN	PROJECT #:
PRIME CONTRACTOR: 53 CORP	SUB CONTRACTOR:
PHONE: 303-885-9634	MHT#: 2
	DATE: 9/11/24



9945 TITAN PARK CIRCLE
 LITTLETON, CO 80126
 303-335-0915

NOT TO SCALE

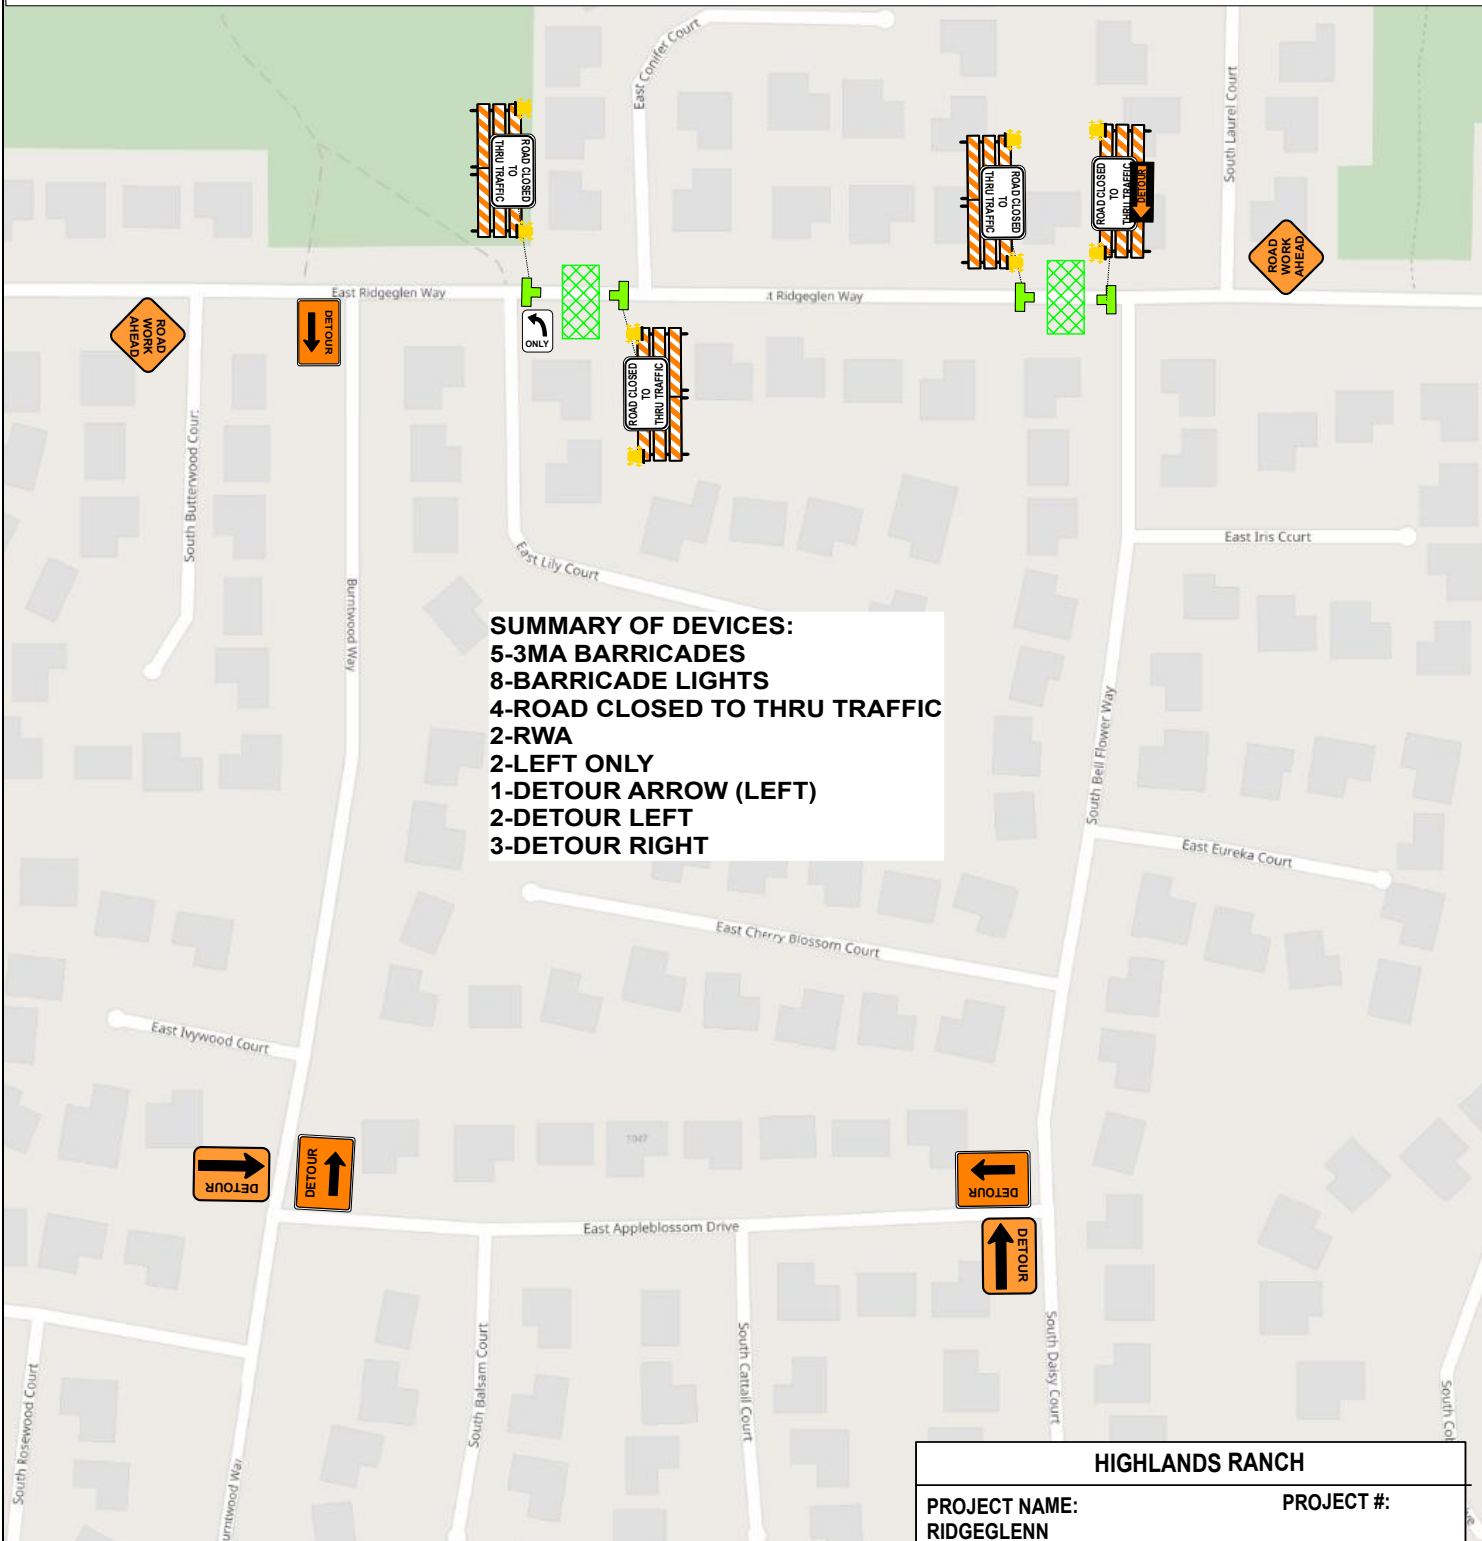

SUMMARY OF DEVICES:
 5-3MA BARRICADES
 8-BARRICADE LIGHTS
 4-ROAD CLOSED TO THRU TRAFFIC
 2-RWA
 2-LEFT ONLY
 1-DETOUR ARROW (LEFT)
 2-DETOUR LEFT
 3-DETOUR RIGHT

HIGHLANDS RANCH	
PROJECT NAME: RIDGEGLENN	PROJECT #:
PRIME CONTRACTOR: 53 CORP	SUB CONTRACTOR:
PHONE: 303-885-9634	MHT#: 3 DATE: 9/11/24



9945 TITAN PARK CIRCLE
 LITTLETON, CO 80126
 303-335-0915